


# HANSBERRY SQUARE

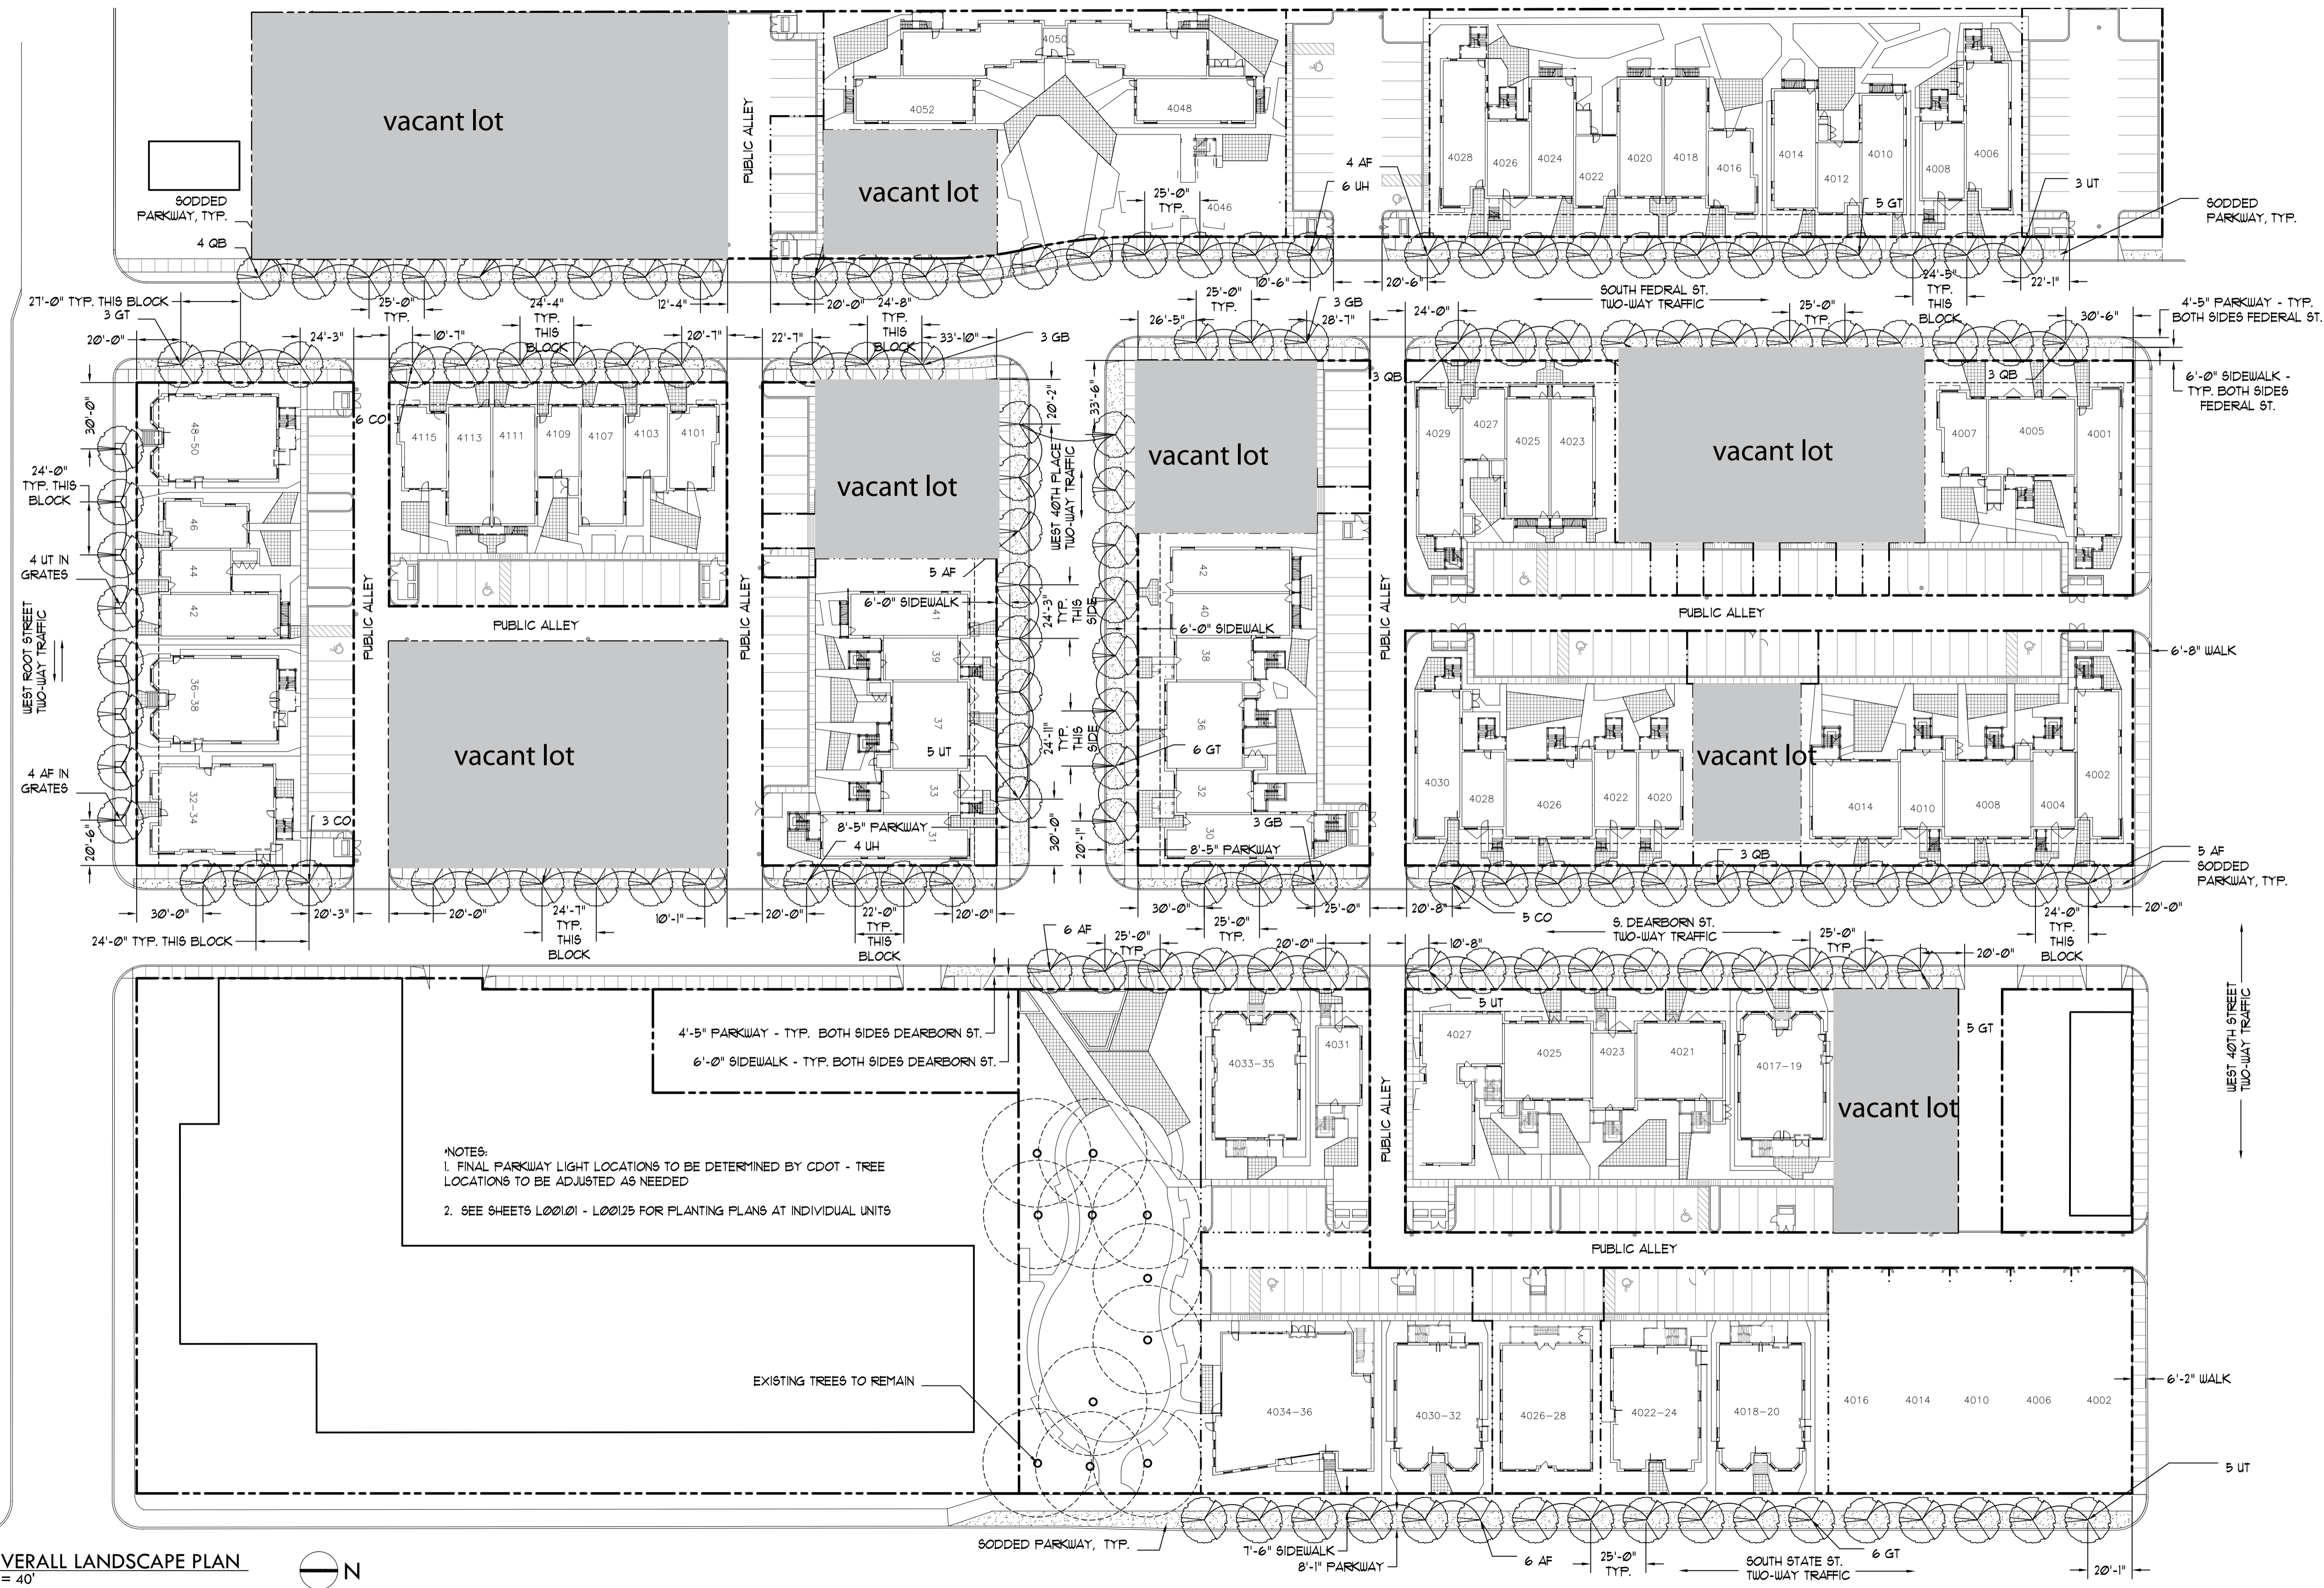

1 OVERALL LANDSCAPE PLAN  
1" = 40'